



## MAIN AREA WATERPROOFING

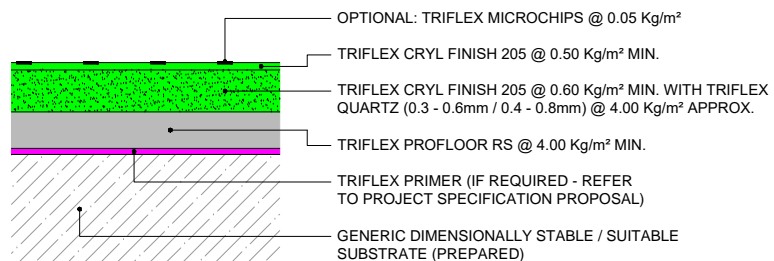



## DETAIL WATERPROOFING

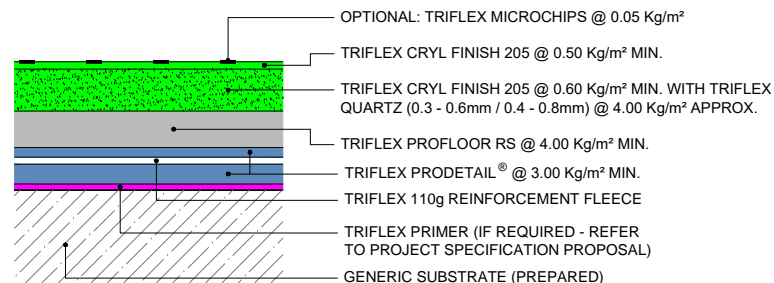

## NOTES

- 1 TRIFLEX FLEXFILLER
- 2 CLOSED CELL POLYETHYLENE FOAM FILLER ROD
- 3 TRIFLEX EXPANSION JOINT LINER BEDDED IN TRIFLEX CRYL PASTE

## DETAIL WATERPROOFING

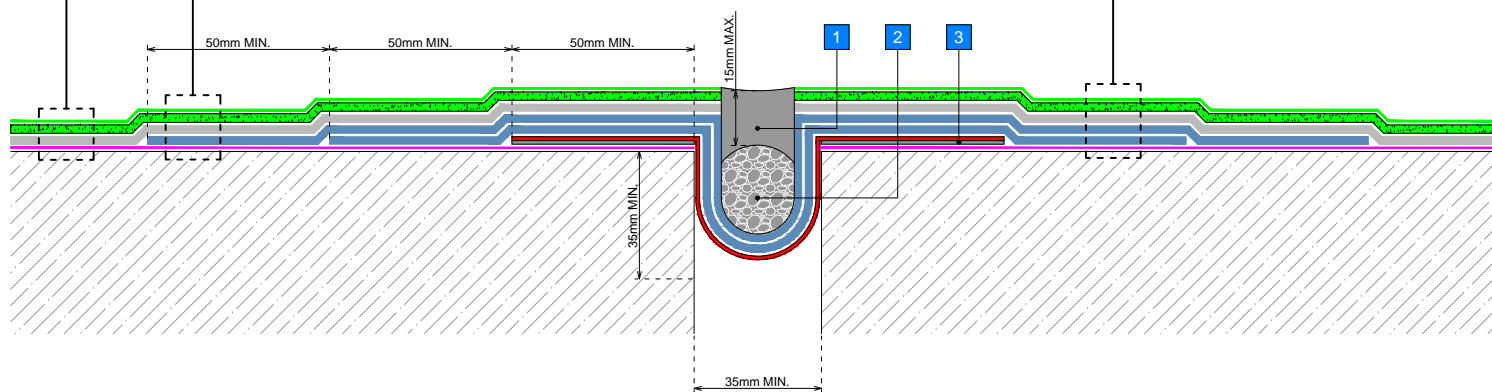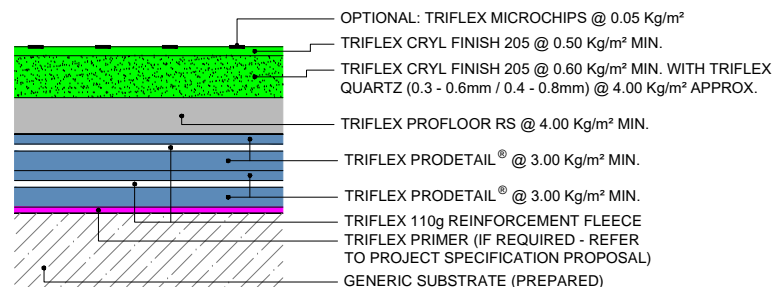

## GENERAL NOTES

This drawing and any reference to structural / thermal elements should be treated as indicative only and read in conjunction with the Triflex Project specification proposal and relevant Triflex technical data. Details should be verified for accuracy and suitability as we specifically exclude any liability for errors, omissions or otherwise.

The drawing should not be reproduced or amended except with the written permission of Triflex. Do not scale, use figured dimensions only, and check all dimensions on site.

## INDICATIVE SYSTEM BUILD-UP



## SYSTEM

TRIFLEX BFS COLOURSEAL - SMALL GRAIN QUARTZ

## PROJECT

STANDARD

## DETAIL

LOOP EXPANSION JOINT

## DRAWING NUMBER

BFS\_CS\_SGQ\_301\_LOOP EXPANSION JOINT

## SCALE

NTS

## DATE

14/08/2018

**Triflex**  
Delivering solutions together

Triflex (UK) Limited

Whitebridge Way | Stone | Staffs  
ST15 8JS | Tel: 01785 819119  
www.triflex.co.uk | info@triflex.co.uk



WALKWAYS | BALCONIES | TERRACES